


# "The Kitchen" by Jo Strømgren Kompani. Lighting Plan

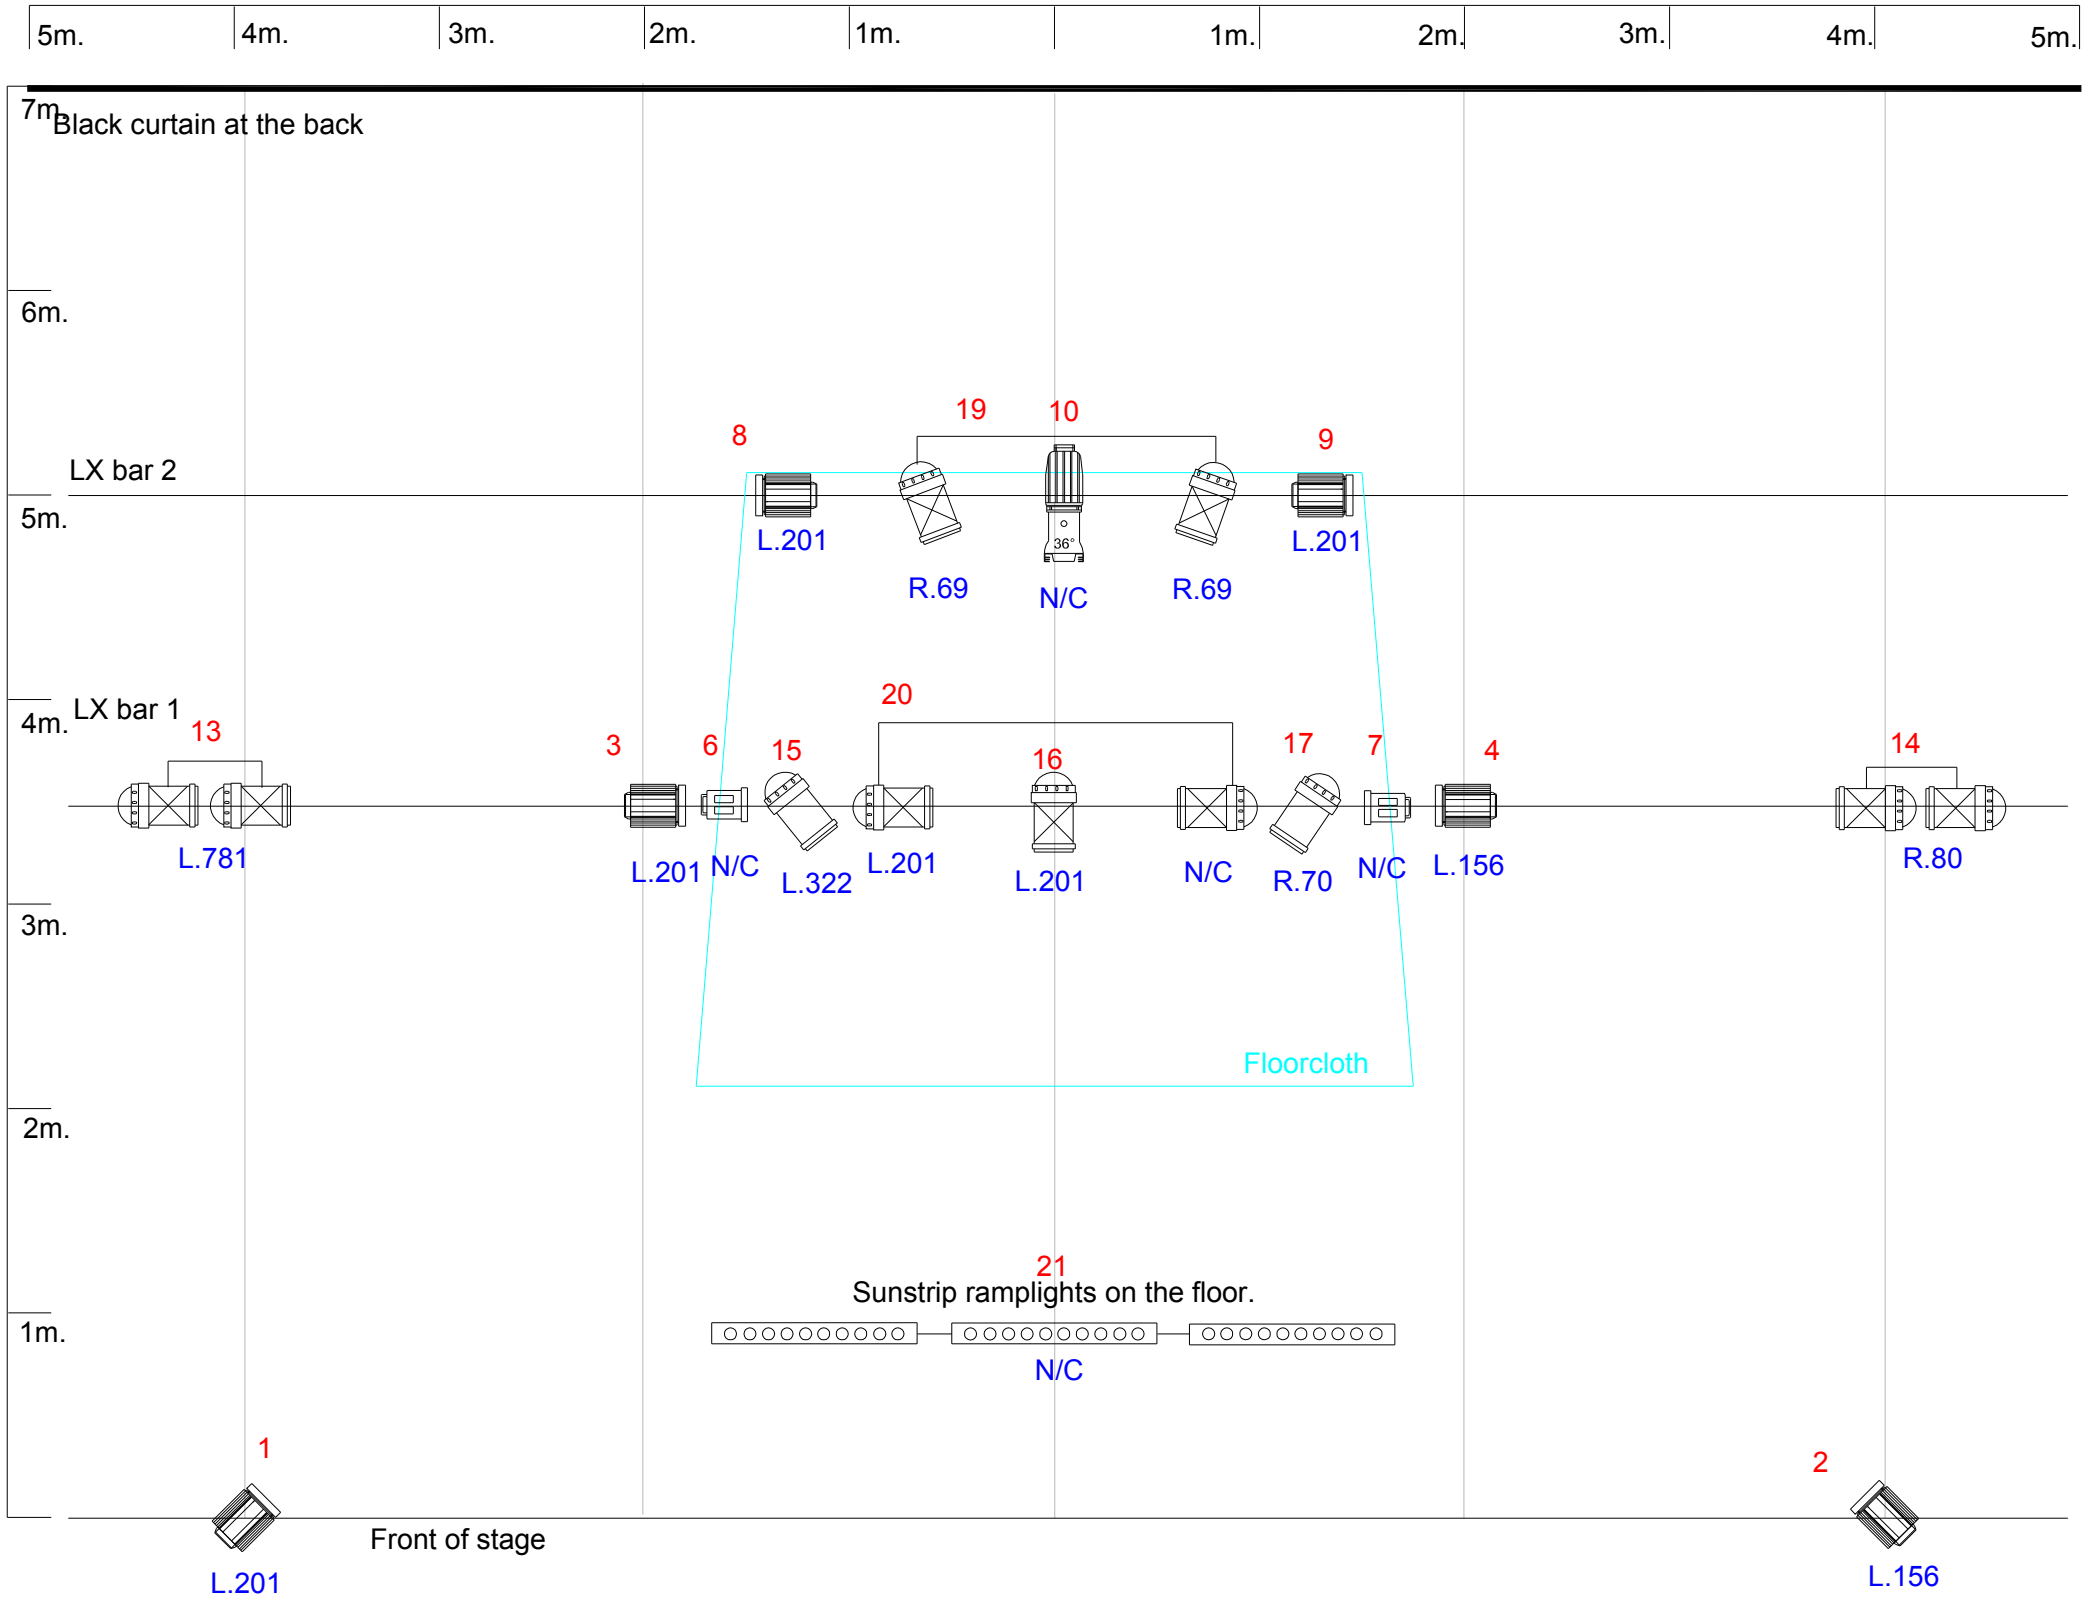

Lighting Design by Stephen Rolfe  
email: stephen@jskompani.no  
mobile: (+47) 901 68 766

**Key:**

- CP 60 Parcan x 2
- 750w Profile x 1
- CP 62 Parcan x 9
- 650w Fresnel/ PC x 2
- 1kw Fresnel x 6
- Sunstrip ramplight x 3