


"There" by Jo Strømgren Kompani Lighting plan

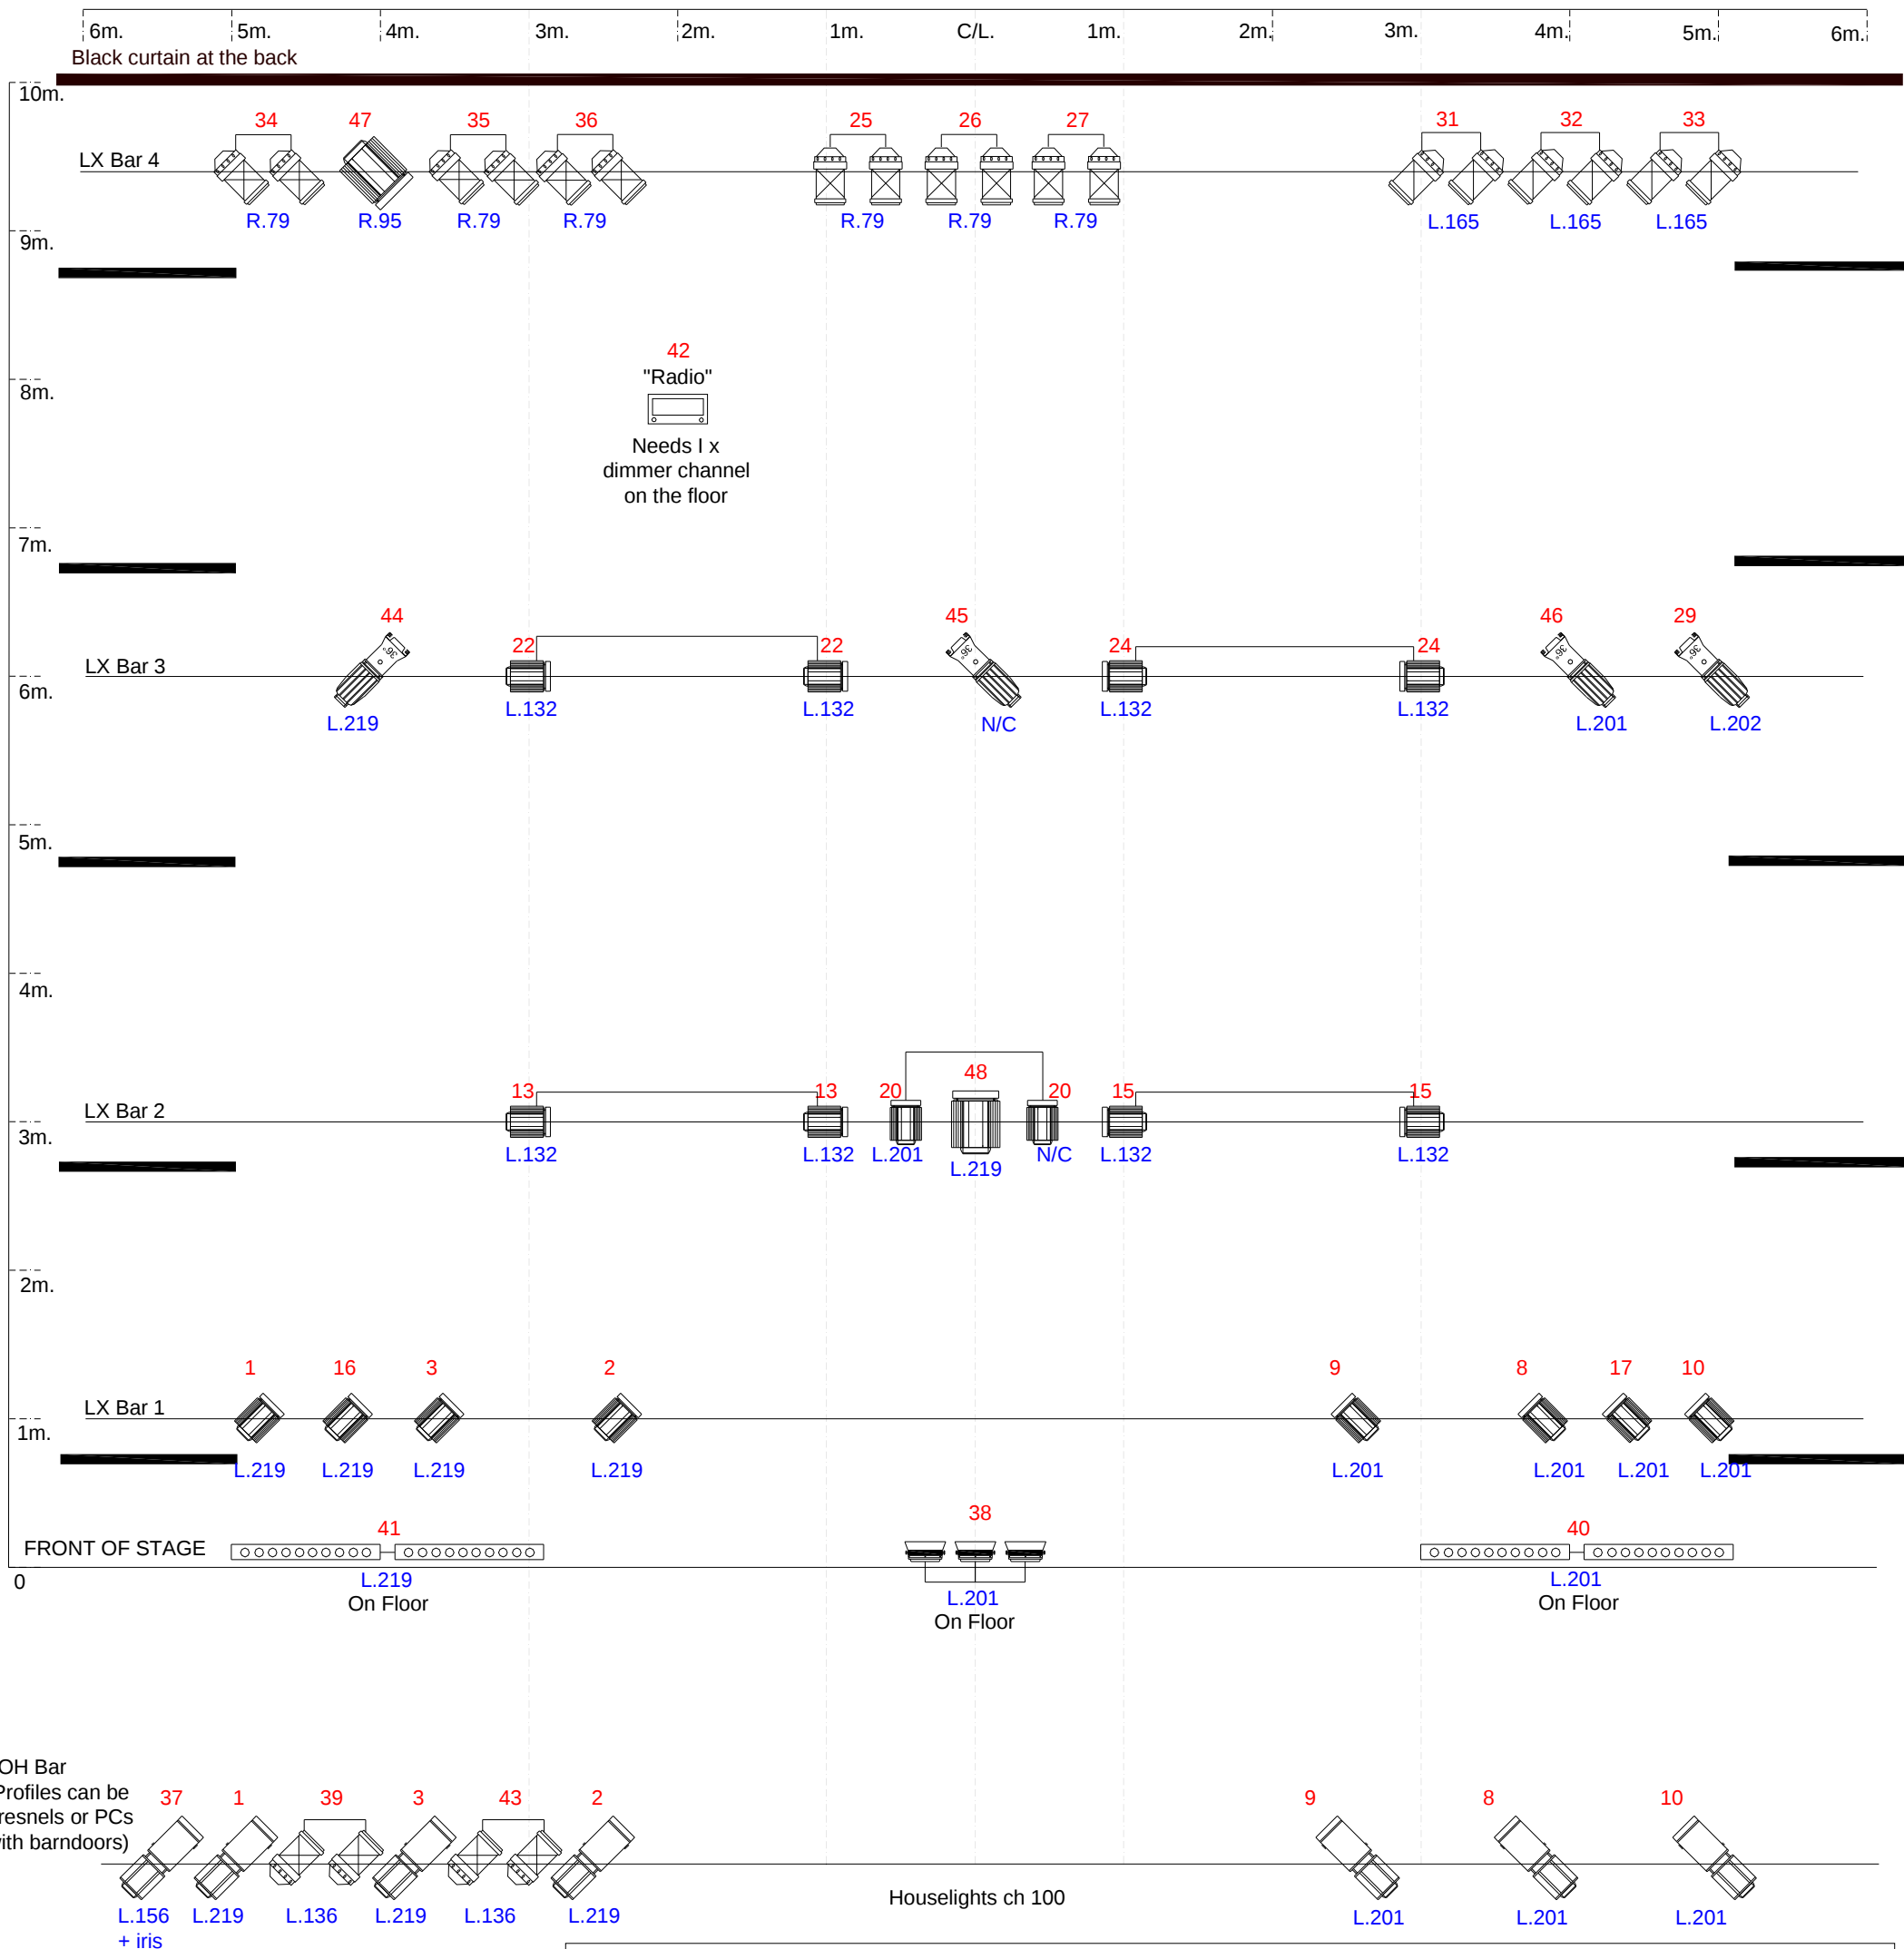

Lighting design by Stephen Rolfe
Email: stephen@jskompani.no
Tlf: (+47) 901 68 766

Key:

CP61 Parcan x 6	1kw. Fresnel x 18	1kw. Profile x 7	500w floodlight x 3 (we bring)
CP62 Parcan x 16	650w. Profile x 4	2kw. Fresnel x 2	Ramplights x 4 (we bring)