

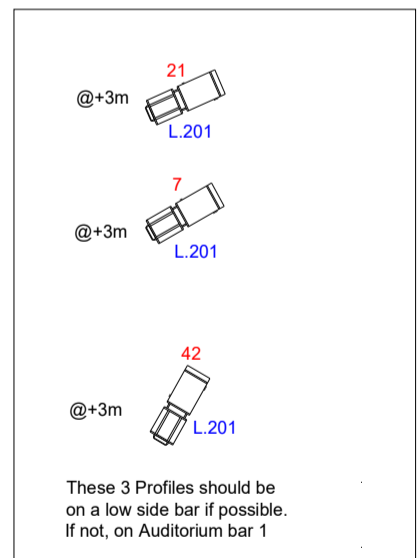


"The Road Is Just A Surface" by Anja Garbarek and Jo Strømgren Kompani Lighting Plan

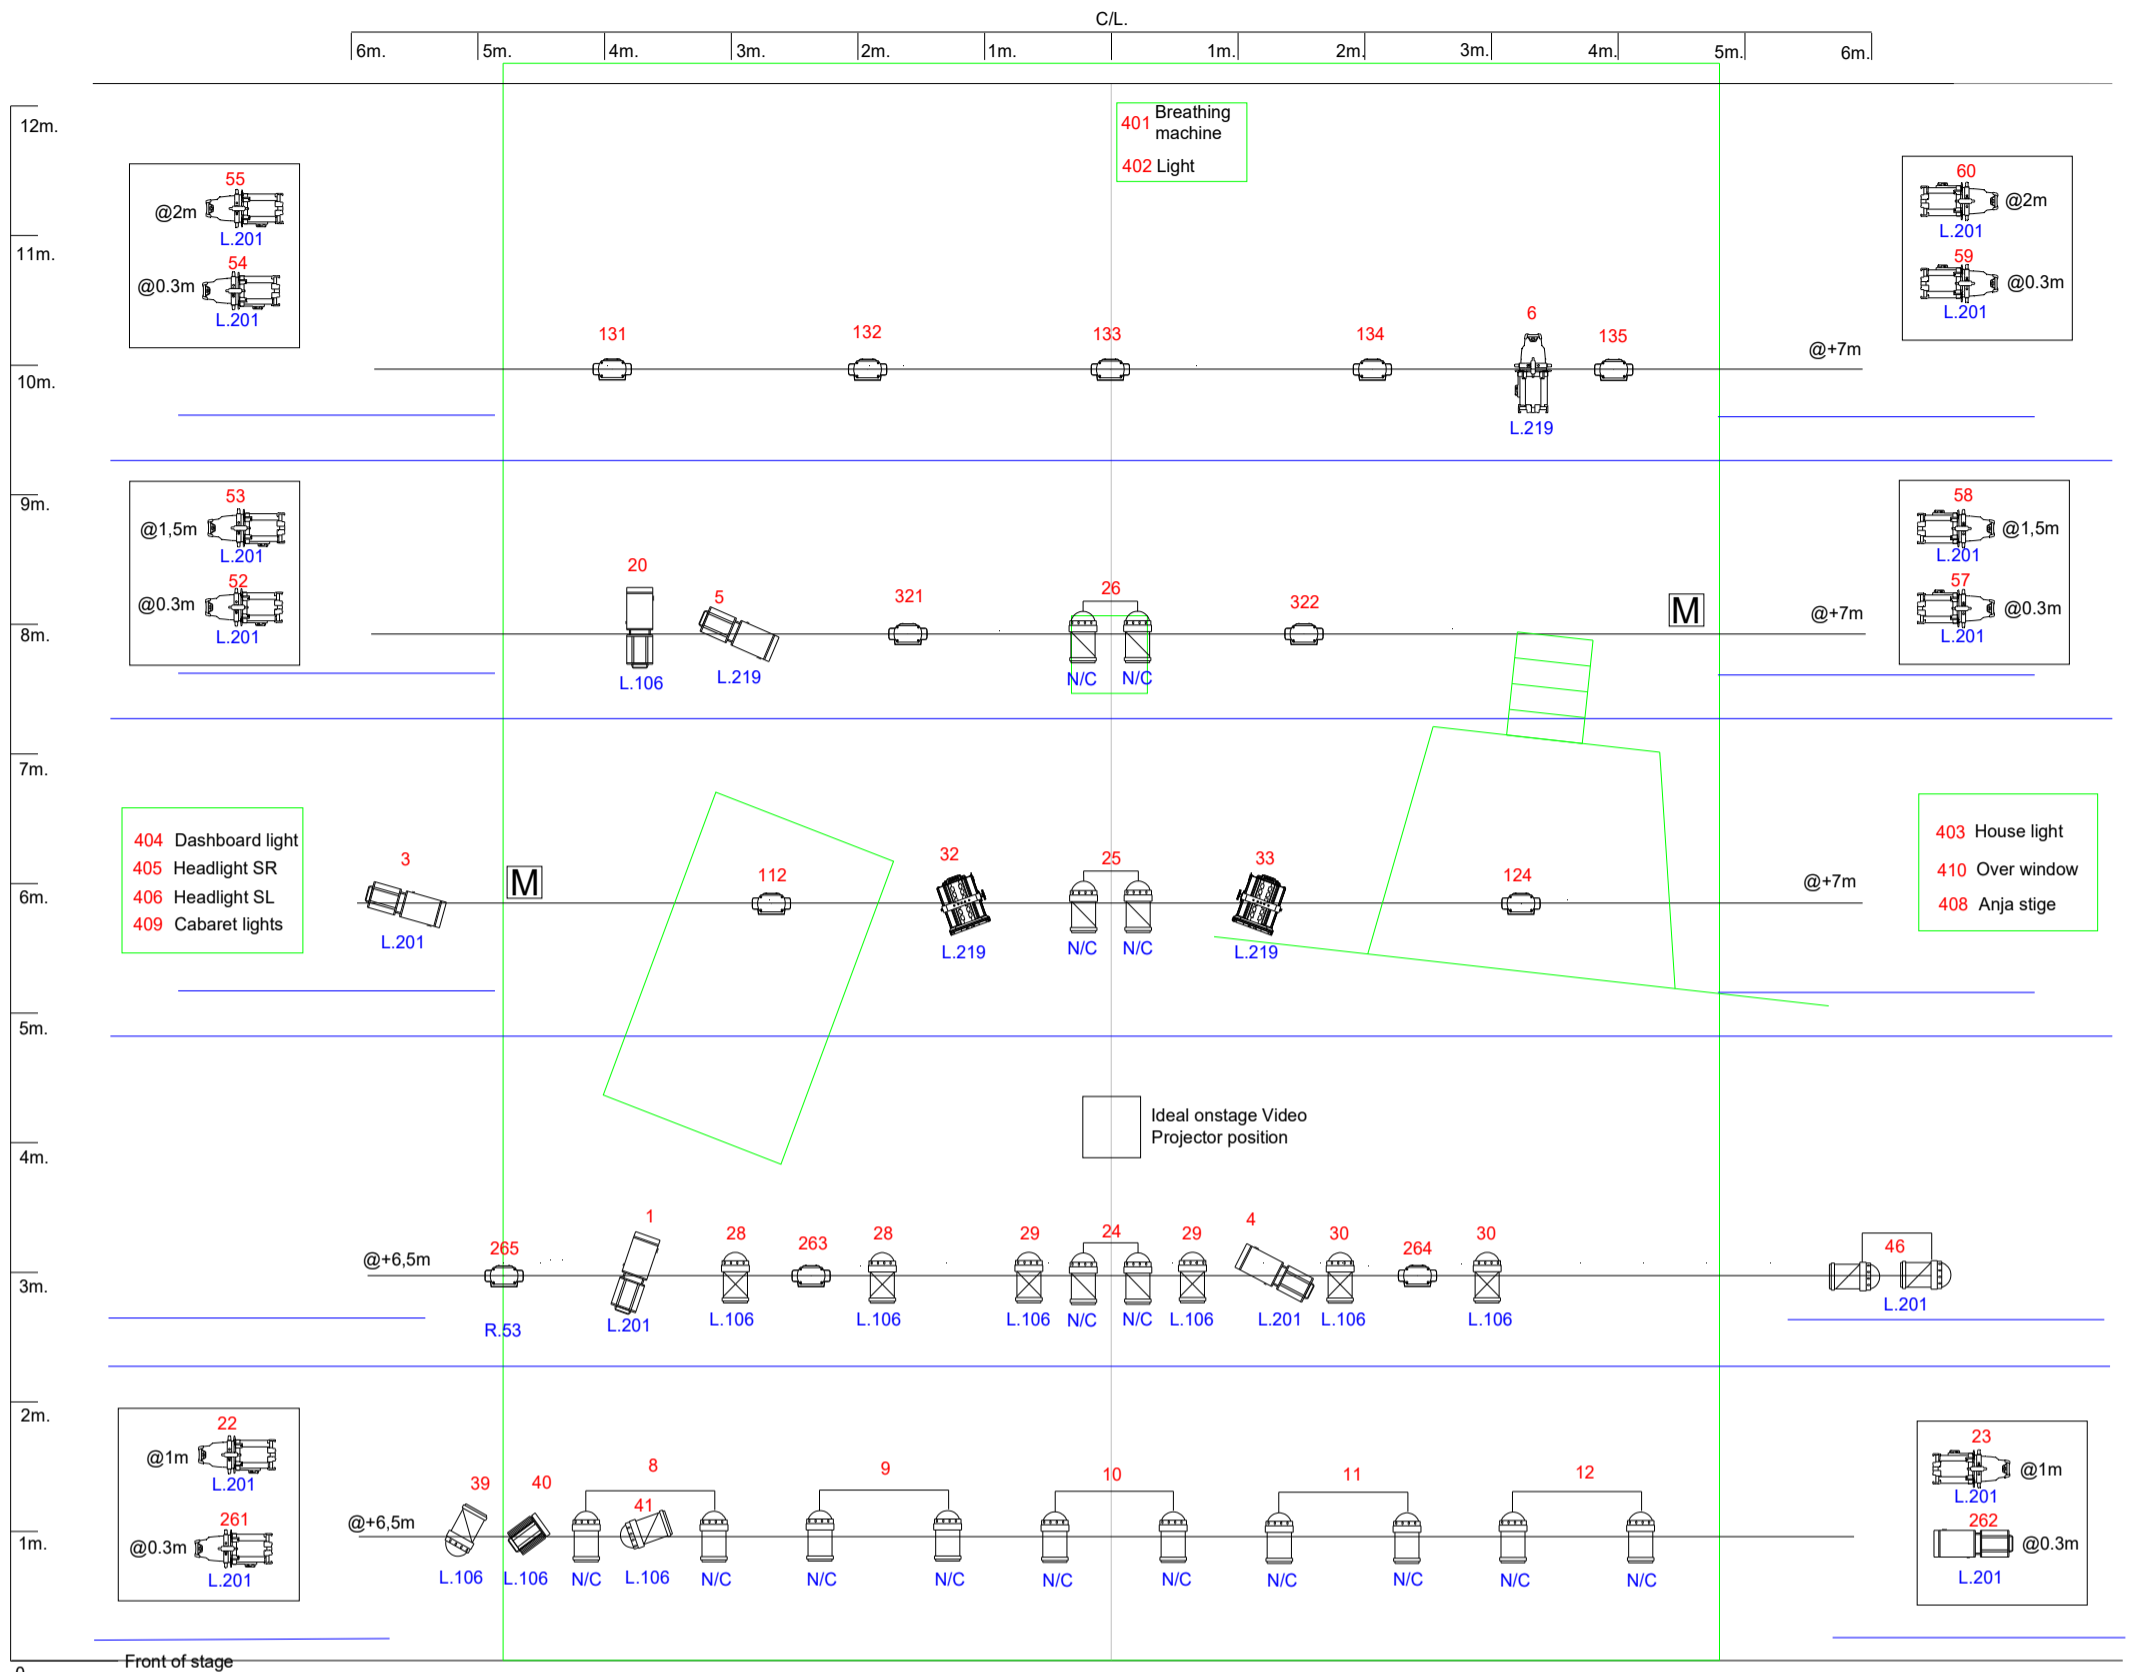

M = 2 x multicables approx 10m long coming down to the floor from lighting bars. They should end in Schuko breakout boxes which will be attached to our set pieces. We need 4 x dimmer channels on each.

KEY	
	650w zoom Profile x 12
	Mac Aura LED wash x12
	1kw zoom Profile x 13
	MAC Encore Performance LED Moving Spot x2
	CP60 Parcan x10
	2kw Fresnel x2
	CP61 Parcan x10
	1kw Fresnel x1
	CP62 Parcan x8

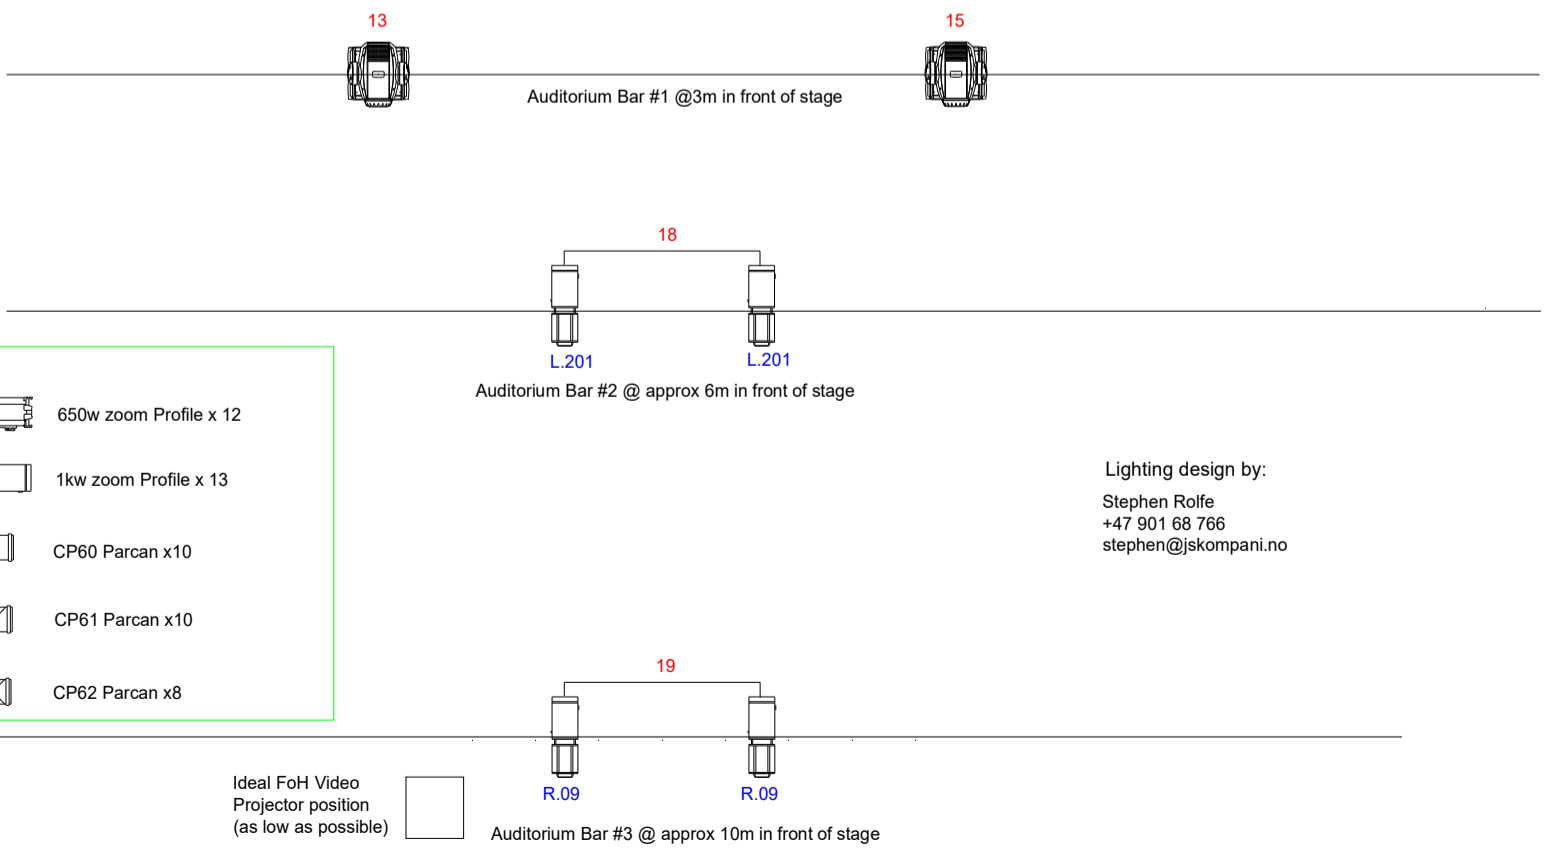

Ideal FoH Video Projector position (as low as possible)

Lighting design by:
Stephen Rolfe
+47 901 68 766
stephen@jskompani.no