
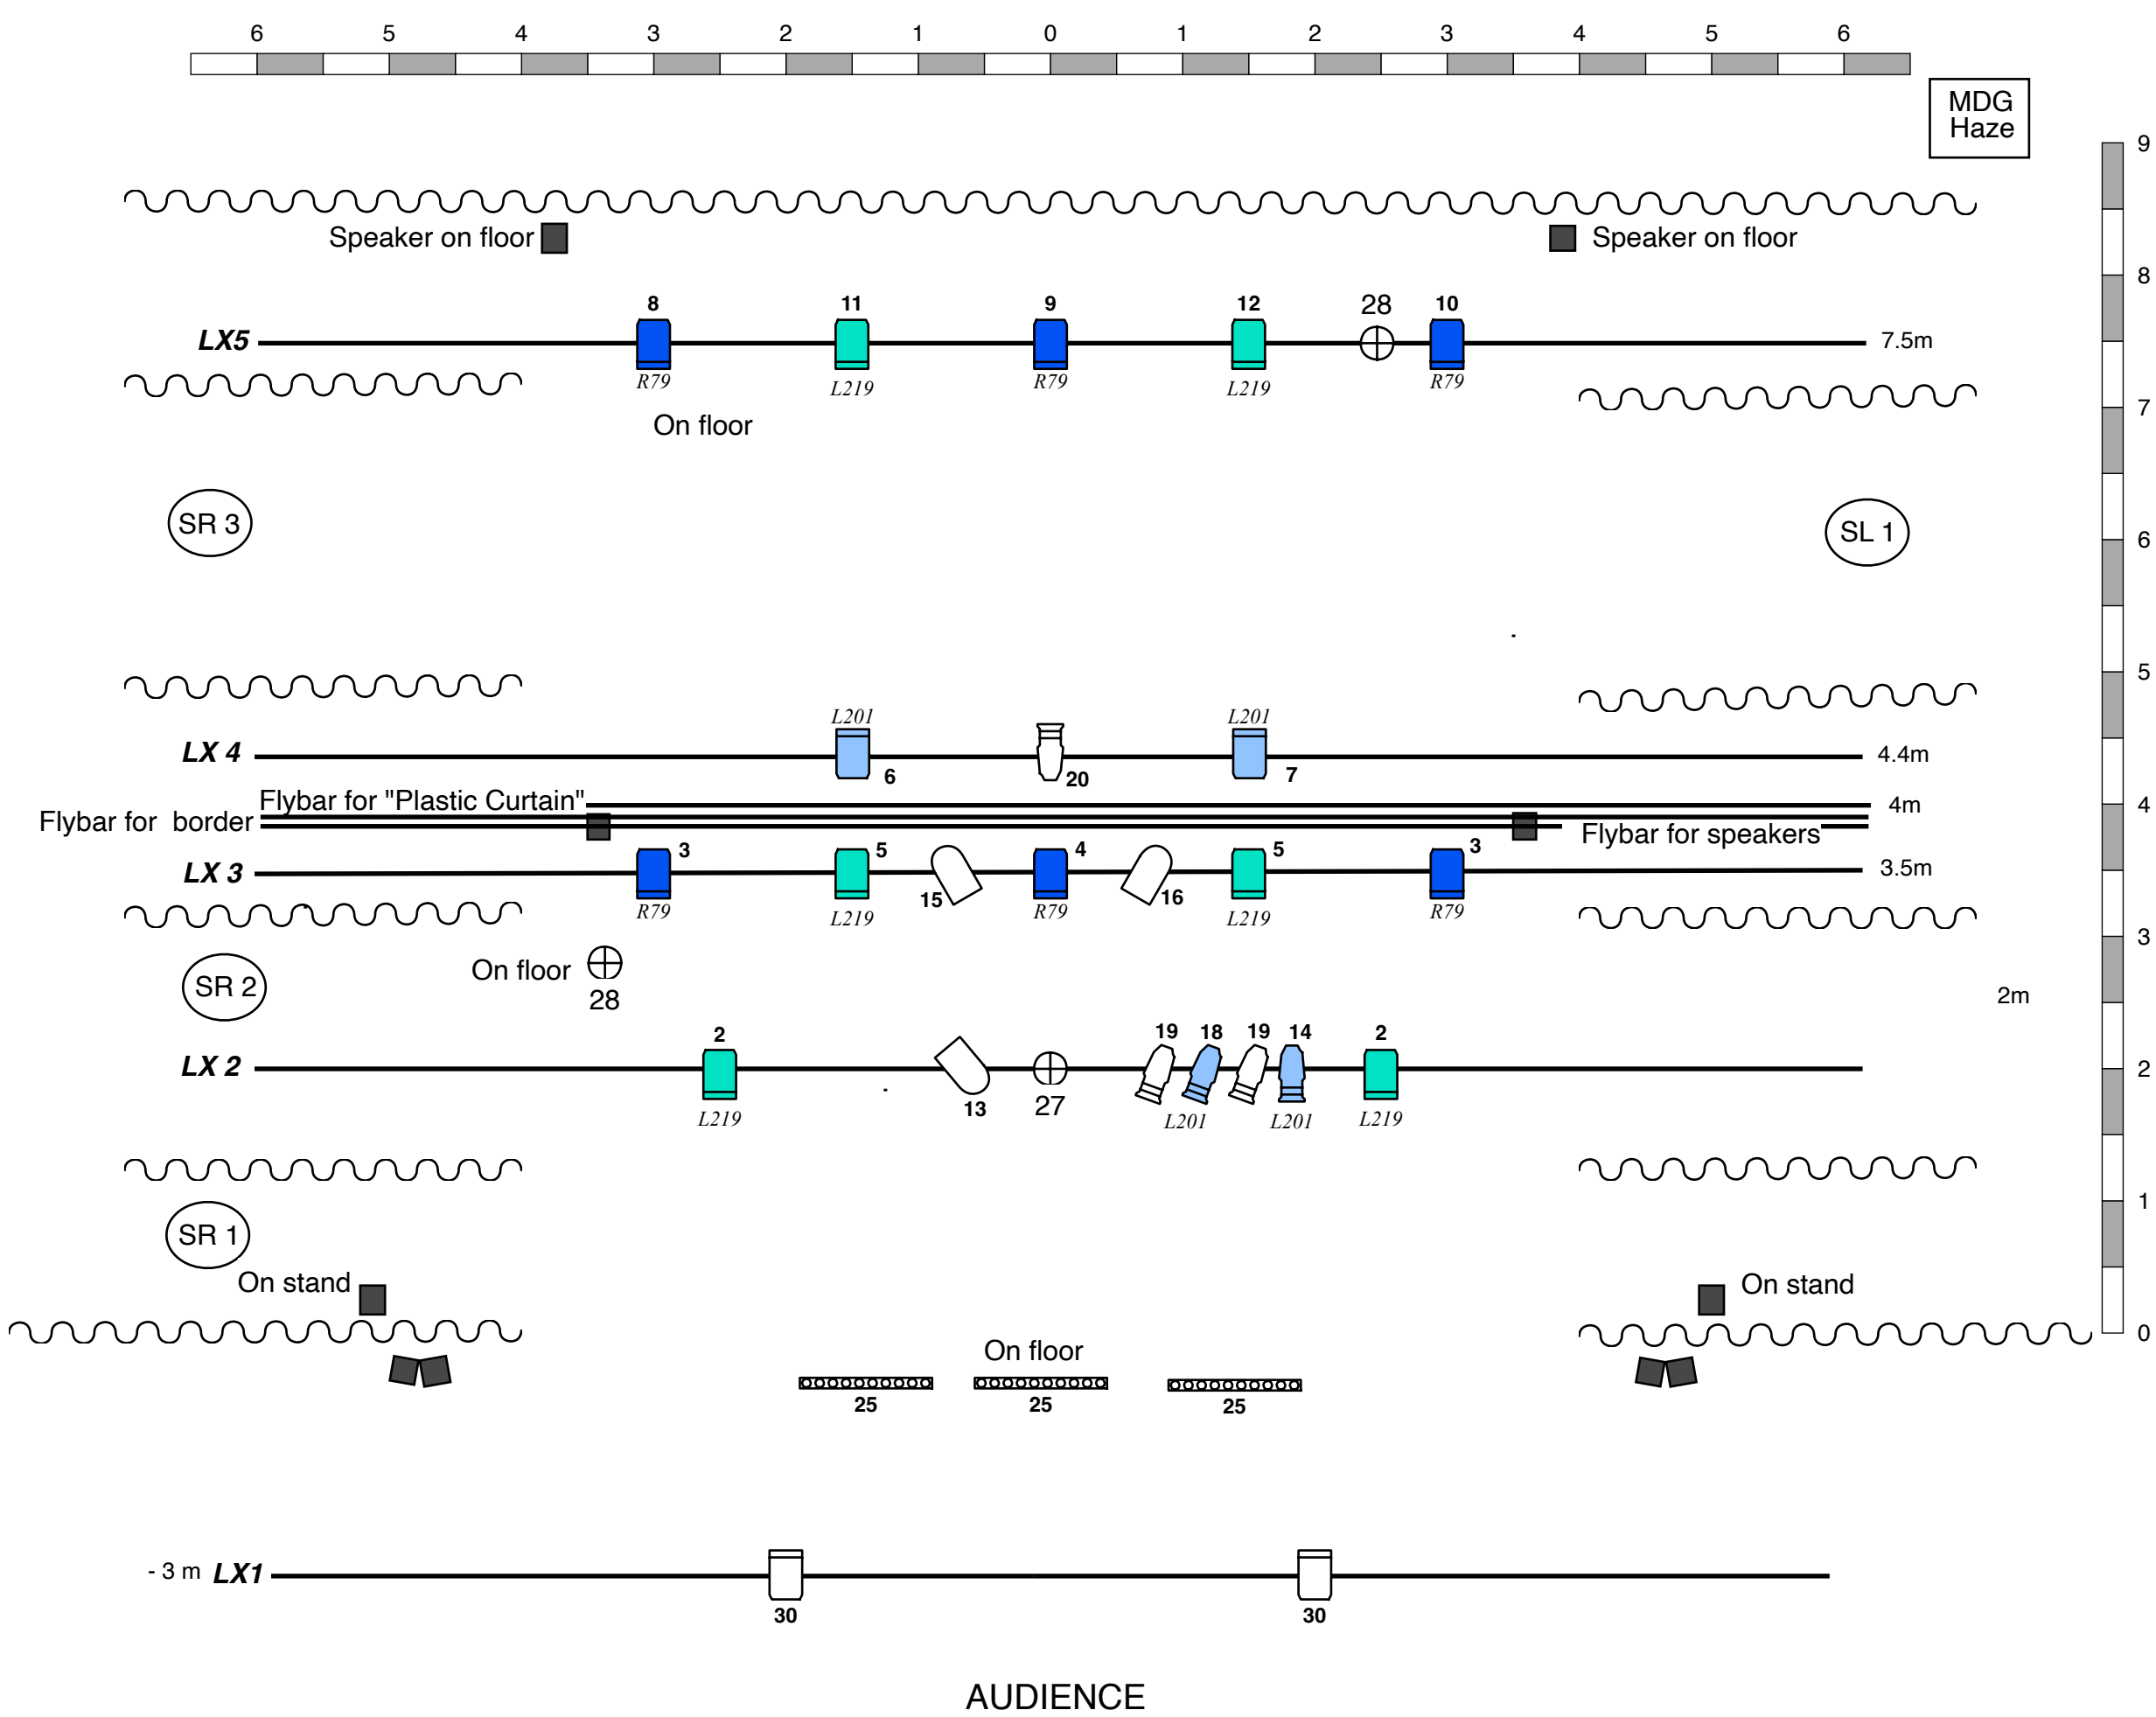


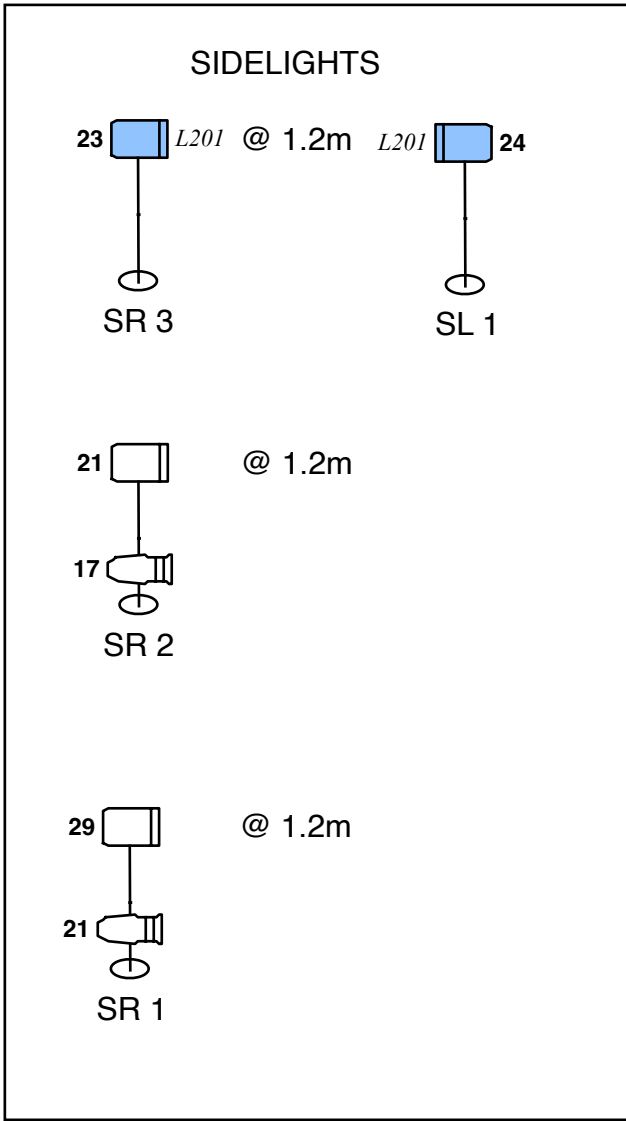

Light Plot

THE BASEMENT

JO STRØMGREN KOMPANI

Designer:

Jo Strømgren

Key

Channel

Sunstrip x 3

25-50° Source Four Zoom x 7

1 kw fresnel x 20

par cp62 x 3

spesial light x 3

GENERAL NOTES

All lights must have color frames, barn doors and working shutters.

There are 8 x dimmer channels on floor.

We need 4 x sidelight towers .

Audience lights are needed but not drawn on the LX plot.

We use 32 x dimmer channels without audience lights.

Full range speaker x 6 (4 ON STANDS, 2 hung.)

PA system hung at approximately 6m height.