


"The Hospital" by Jo Strømgren Kompani Lighting Plan

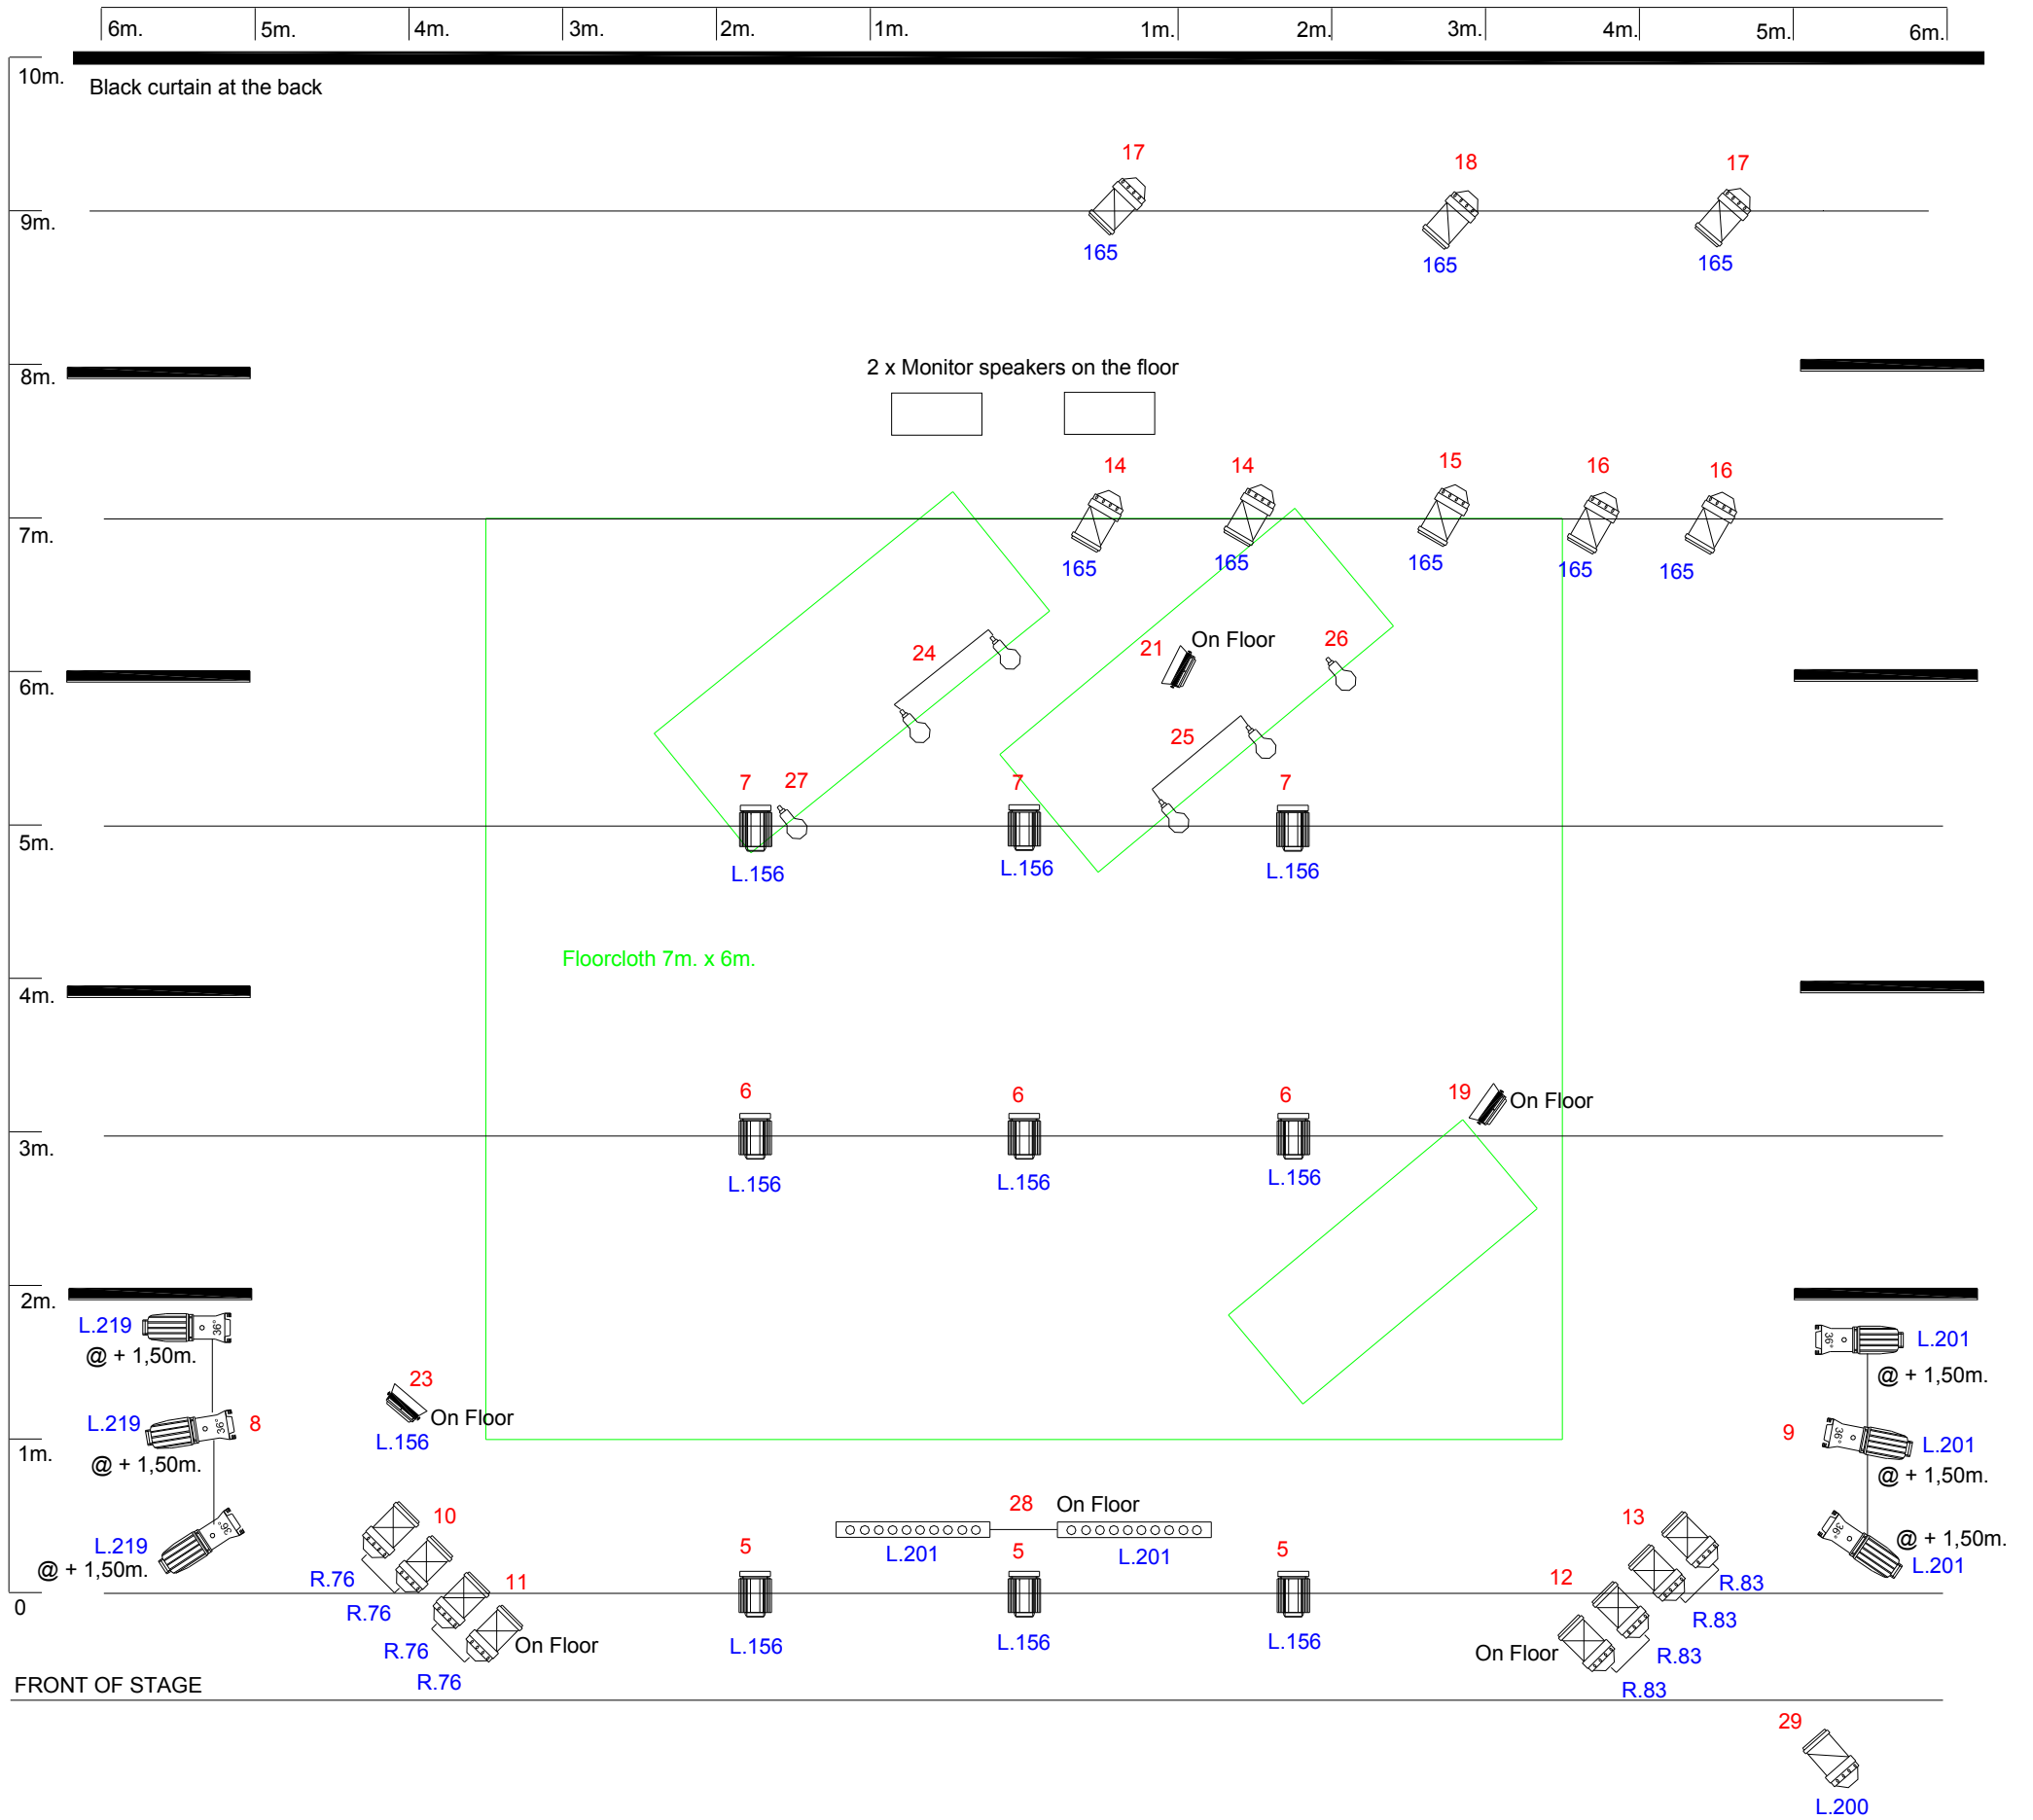

- Lighting equipment needed:
- 1Kw. Profile x 6
 - Source Four 36 degrees or zoom x 6
 - CP 61 Parcan x 9
 - CP 62 Parcan x 8
 - 1Kw. Fresnel or PC x 9
- Sidelight stands @ +1,5m x 2
Floorstands for Parcans x 8

- JSK brings:
- 60w. Bulb x 6
 - 500w. Floodlight x 3
 - 1m. Ramp Light x 2
- We bring all filters and special lamps

Please note:
We need 5 dimmer channels on the floor at the back, and 9 dimmer channels on the floor at the front.

Lighting Design by Stephen Rolfe
Email: stephen@jskompani.no
Tlf: (+47) 901 68 766